

\* DETAIL TO BE DETERMINED BY CONSTRUCTION & DESIGN PROFESSIONAL CONDITIONS

REV	DATE
1	
2	
3	
4	


DRAWN BY:  
CHECKED BY:

## Construction Standard Roofing Detail

Campus Facilities  
UNIVERSITY OF MISSOURI



DRAWING  
1 1/2" - 1'-0"  
DATE:

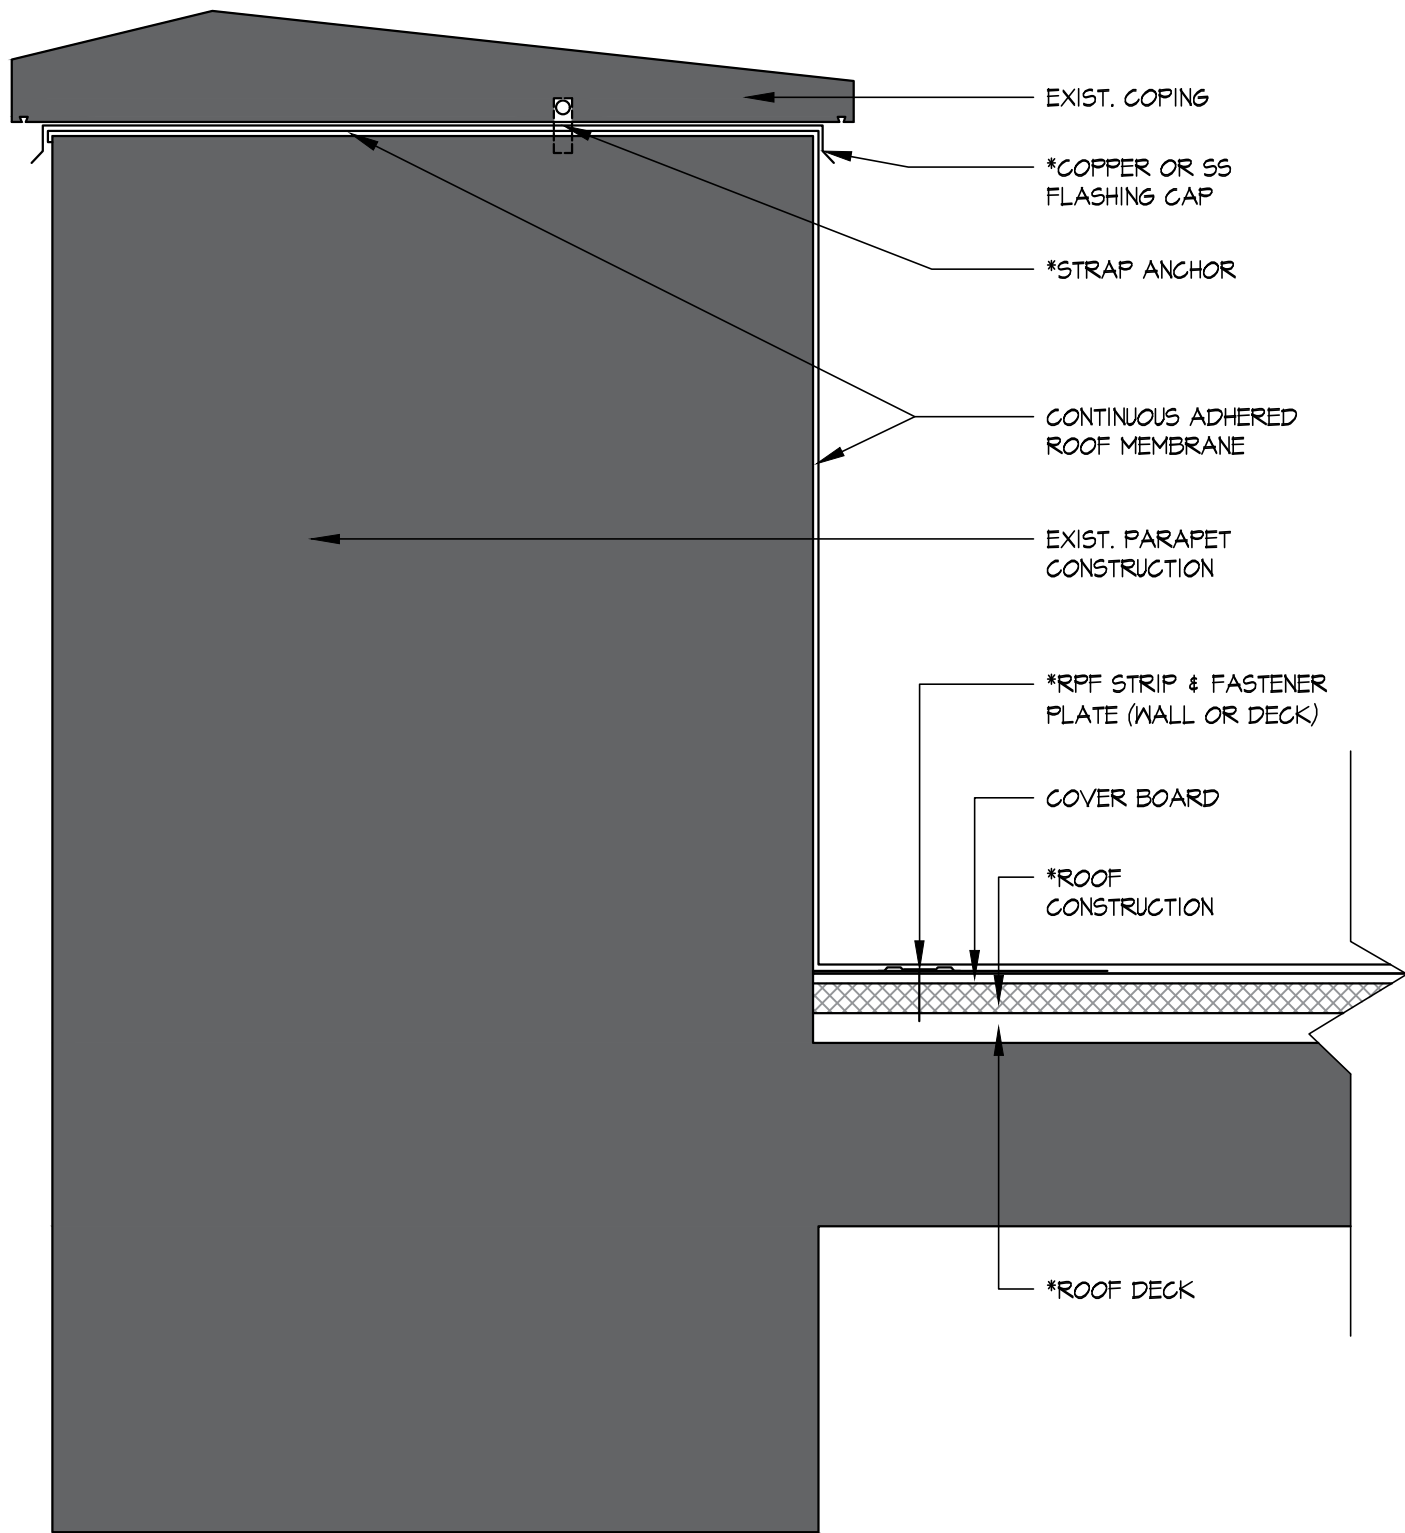

EXIST. COPING

\*COPPER OR SS  
FLASHING CAP

\*STRAP ANCHOR

CONTINUOUS ADHERED  
ROOF MEMBRANE

EXIST. PARAPET  
CONSTRUCTION

\*RPF STRIP & FASTENER  
PLATE (WALL OR DECK)

COVER BOARD

\*ROOF  
CONSTRUCTION

\*ROOF DECK

\* DETAIL TO BE DETERMINED BY CONSTRUCTION & DESIGN PROFESSIONAL CONDITIONS

REV	DATE
1	
2	
3	
4	


DRAWN BY:  
CHECKED BY:

## Construction Standard Roofing Detail

Campus Facilities  
UNIVERSITY OF MISSOURI



DRAWING  
1 1/2" - 1'-0"  
DATE:

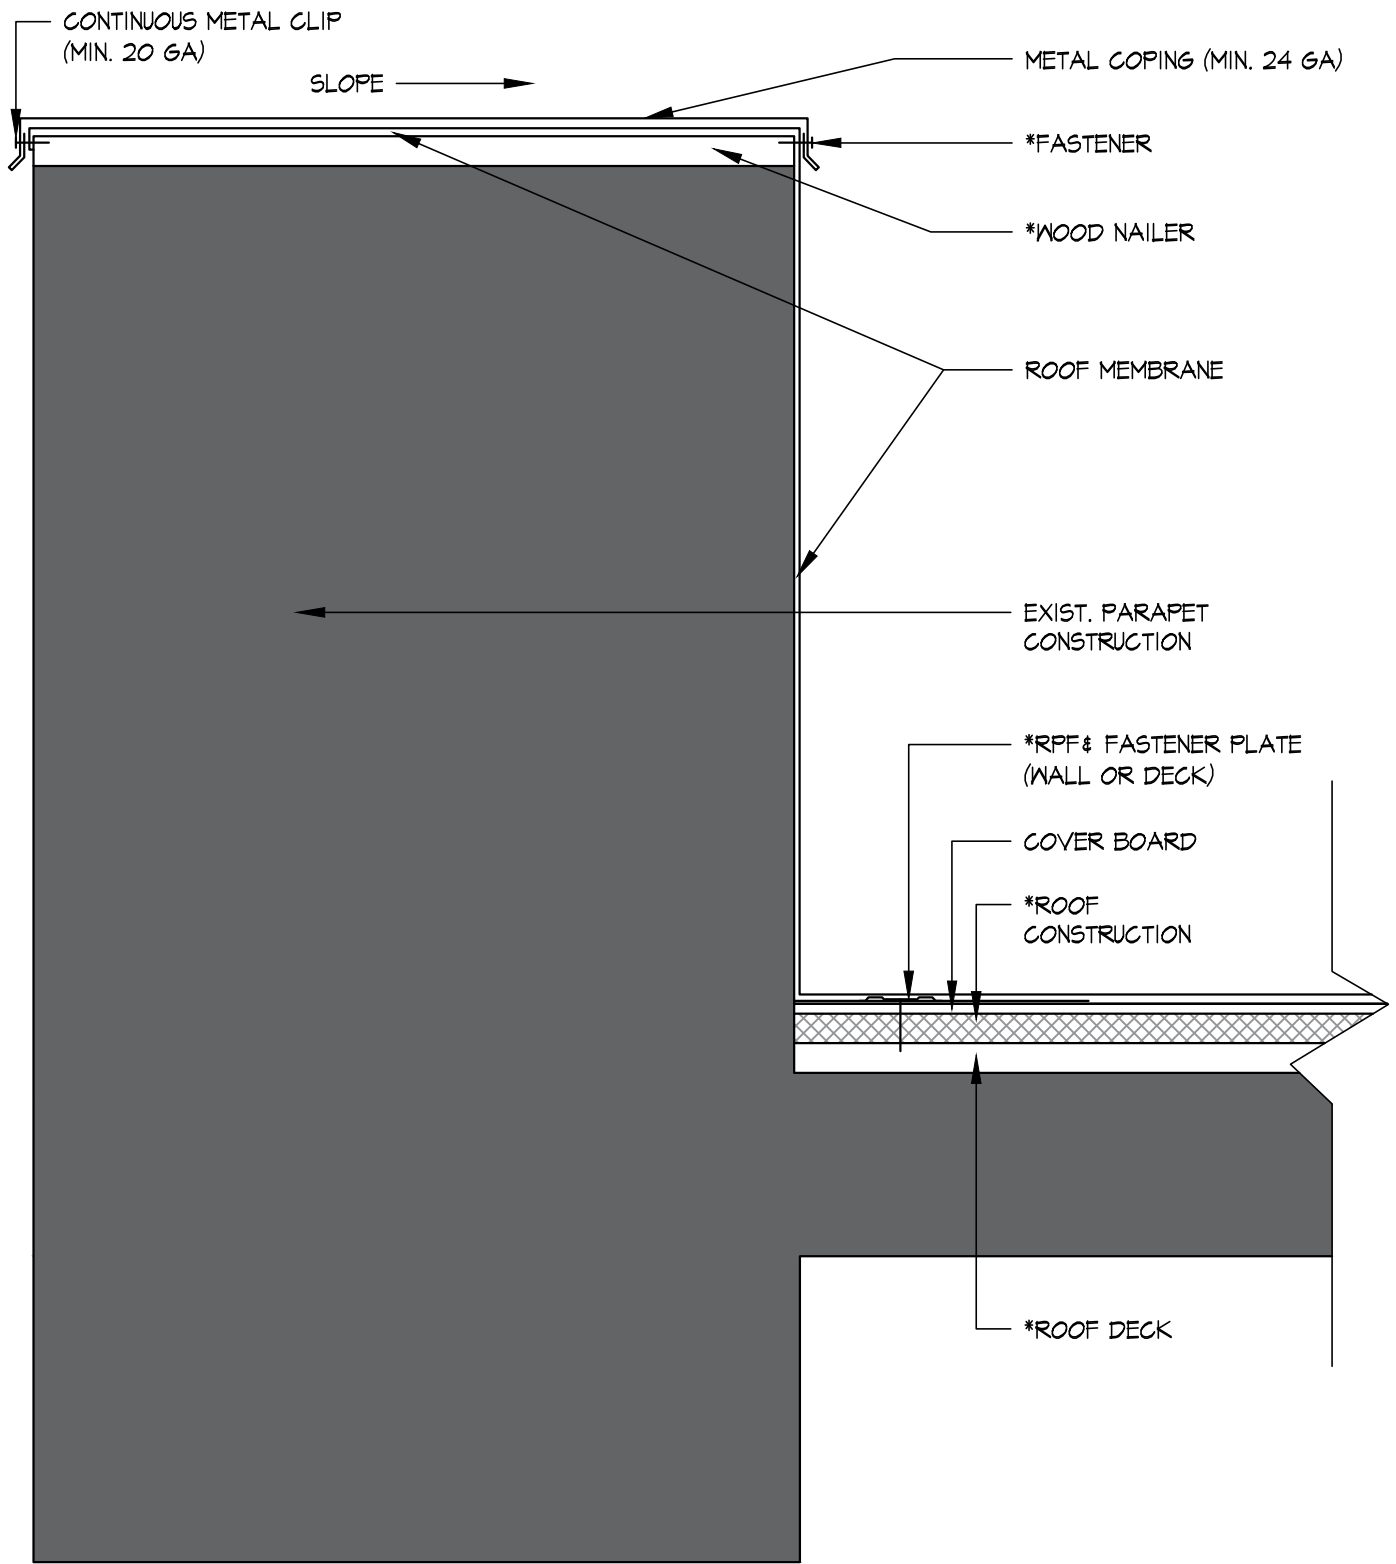

\* DETAIL TO BE DETERMINED BY CONSTRUCTION & DESIGN PROFESSIONAL CONDITIONS

REV	DATE
1	
2	
3	
4	
DRAWN BY:	
CHECKED BY:	

## Construction Standard Roofing Detail

*Campus Facilities*  
**UNIVERSITY OF MISSOURI**



**DRAWING**  
1 1/2" - 1'-0"  
**DATE:**